


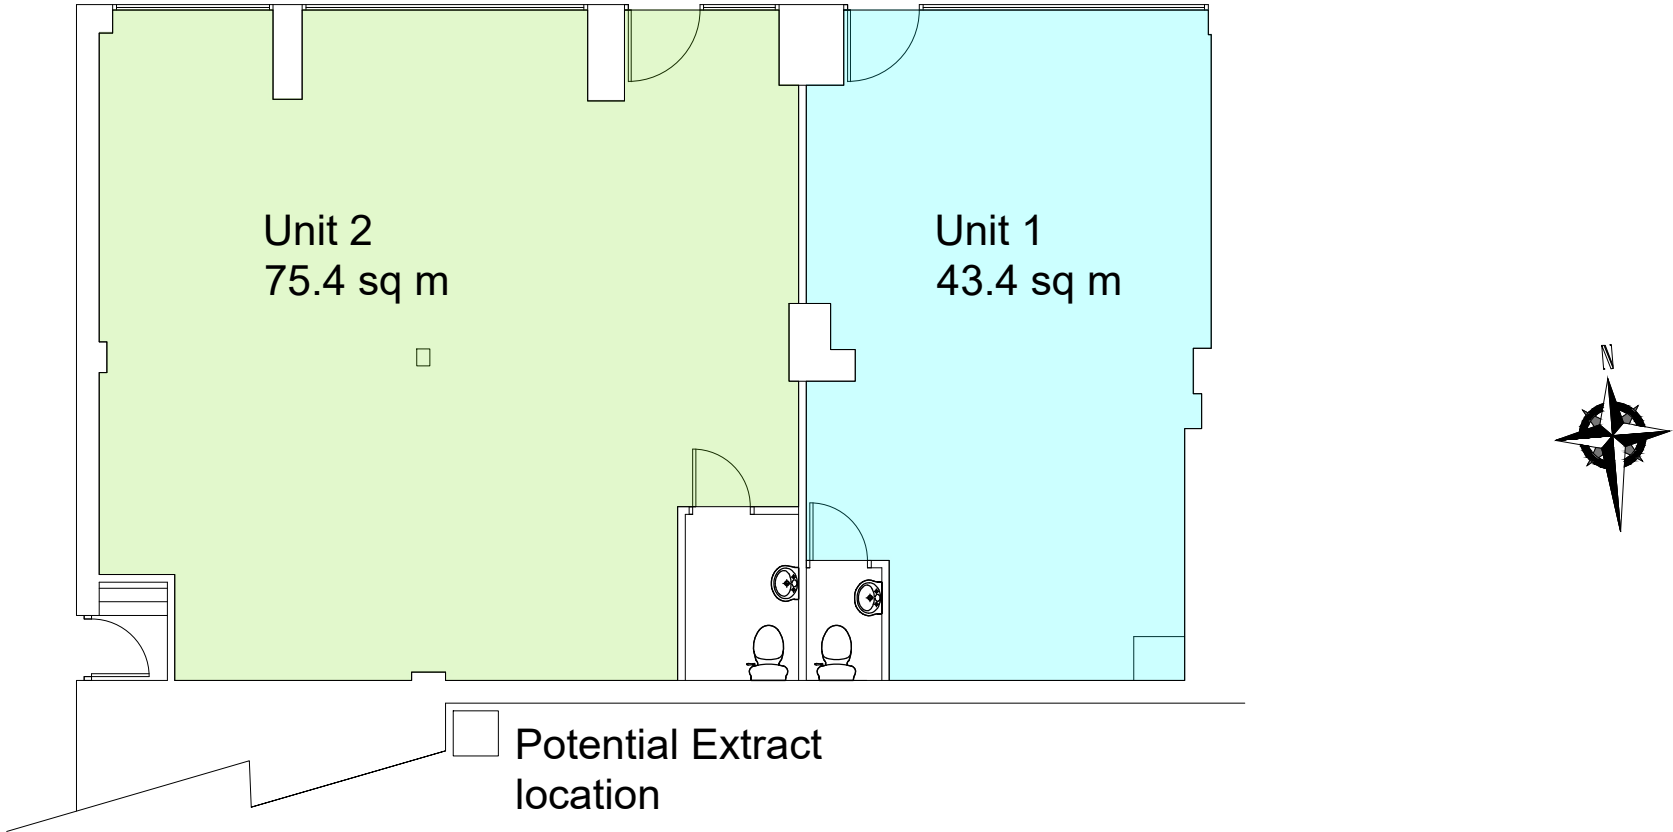

Ground Floor Plan

SCALE 1:100
0 1000 2000 3000 4000 5000MM

-	-	-
Rev	Discription	Date
 ELLIS AND PARTNERS INDEPENDENT SURVEYORS • VALUERS • PROPERTY ADVISORS Address : Old Library House, 4 Dean Park Crescent, Bournemouth, BH1 1LY Telephone : 01202 551821 Email : jbarker@ellis-partners.co.uk Fax : 01202 557310 Web : www.ellis-partners.co.uk		
Project: 23a Buxton Rd Weymouth		
Drawing Title: Ground floor		
Drawing No: PP - 001		Rev: -
Scale: 1:100 at A3		Date: 24.03.25 Drawn:JRB