


BLOCK PLAN 1 : 500

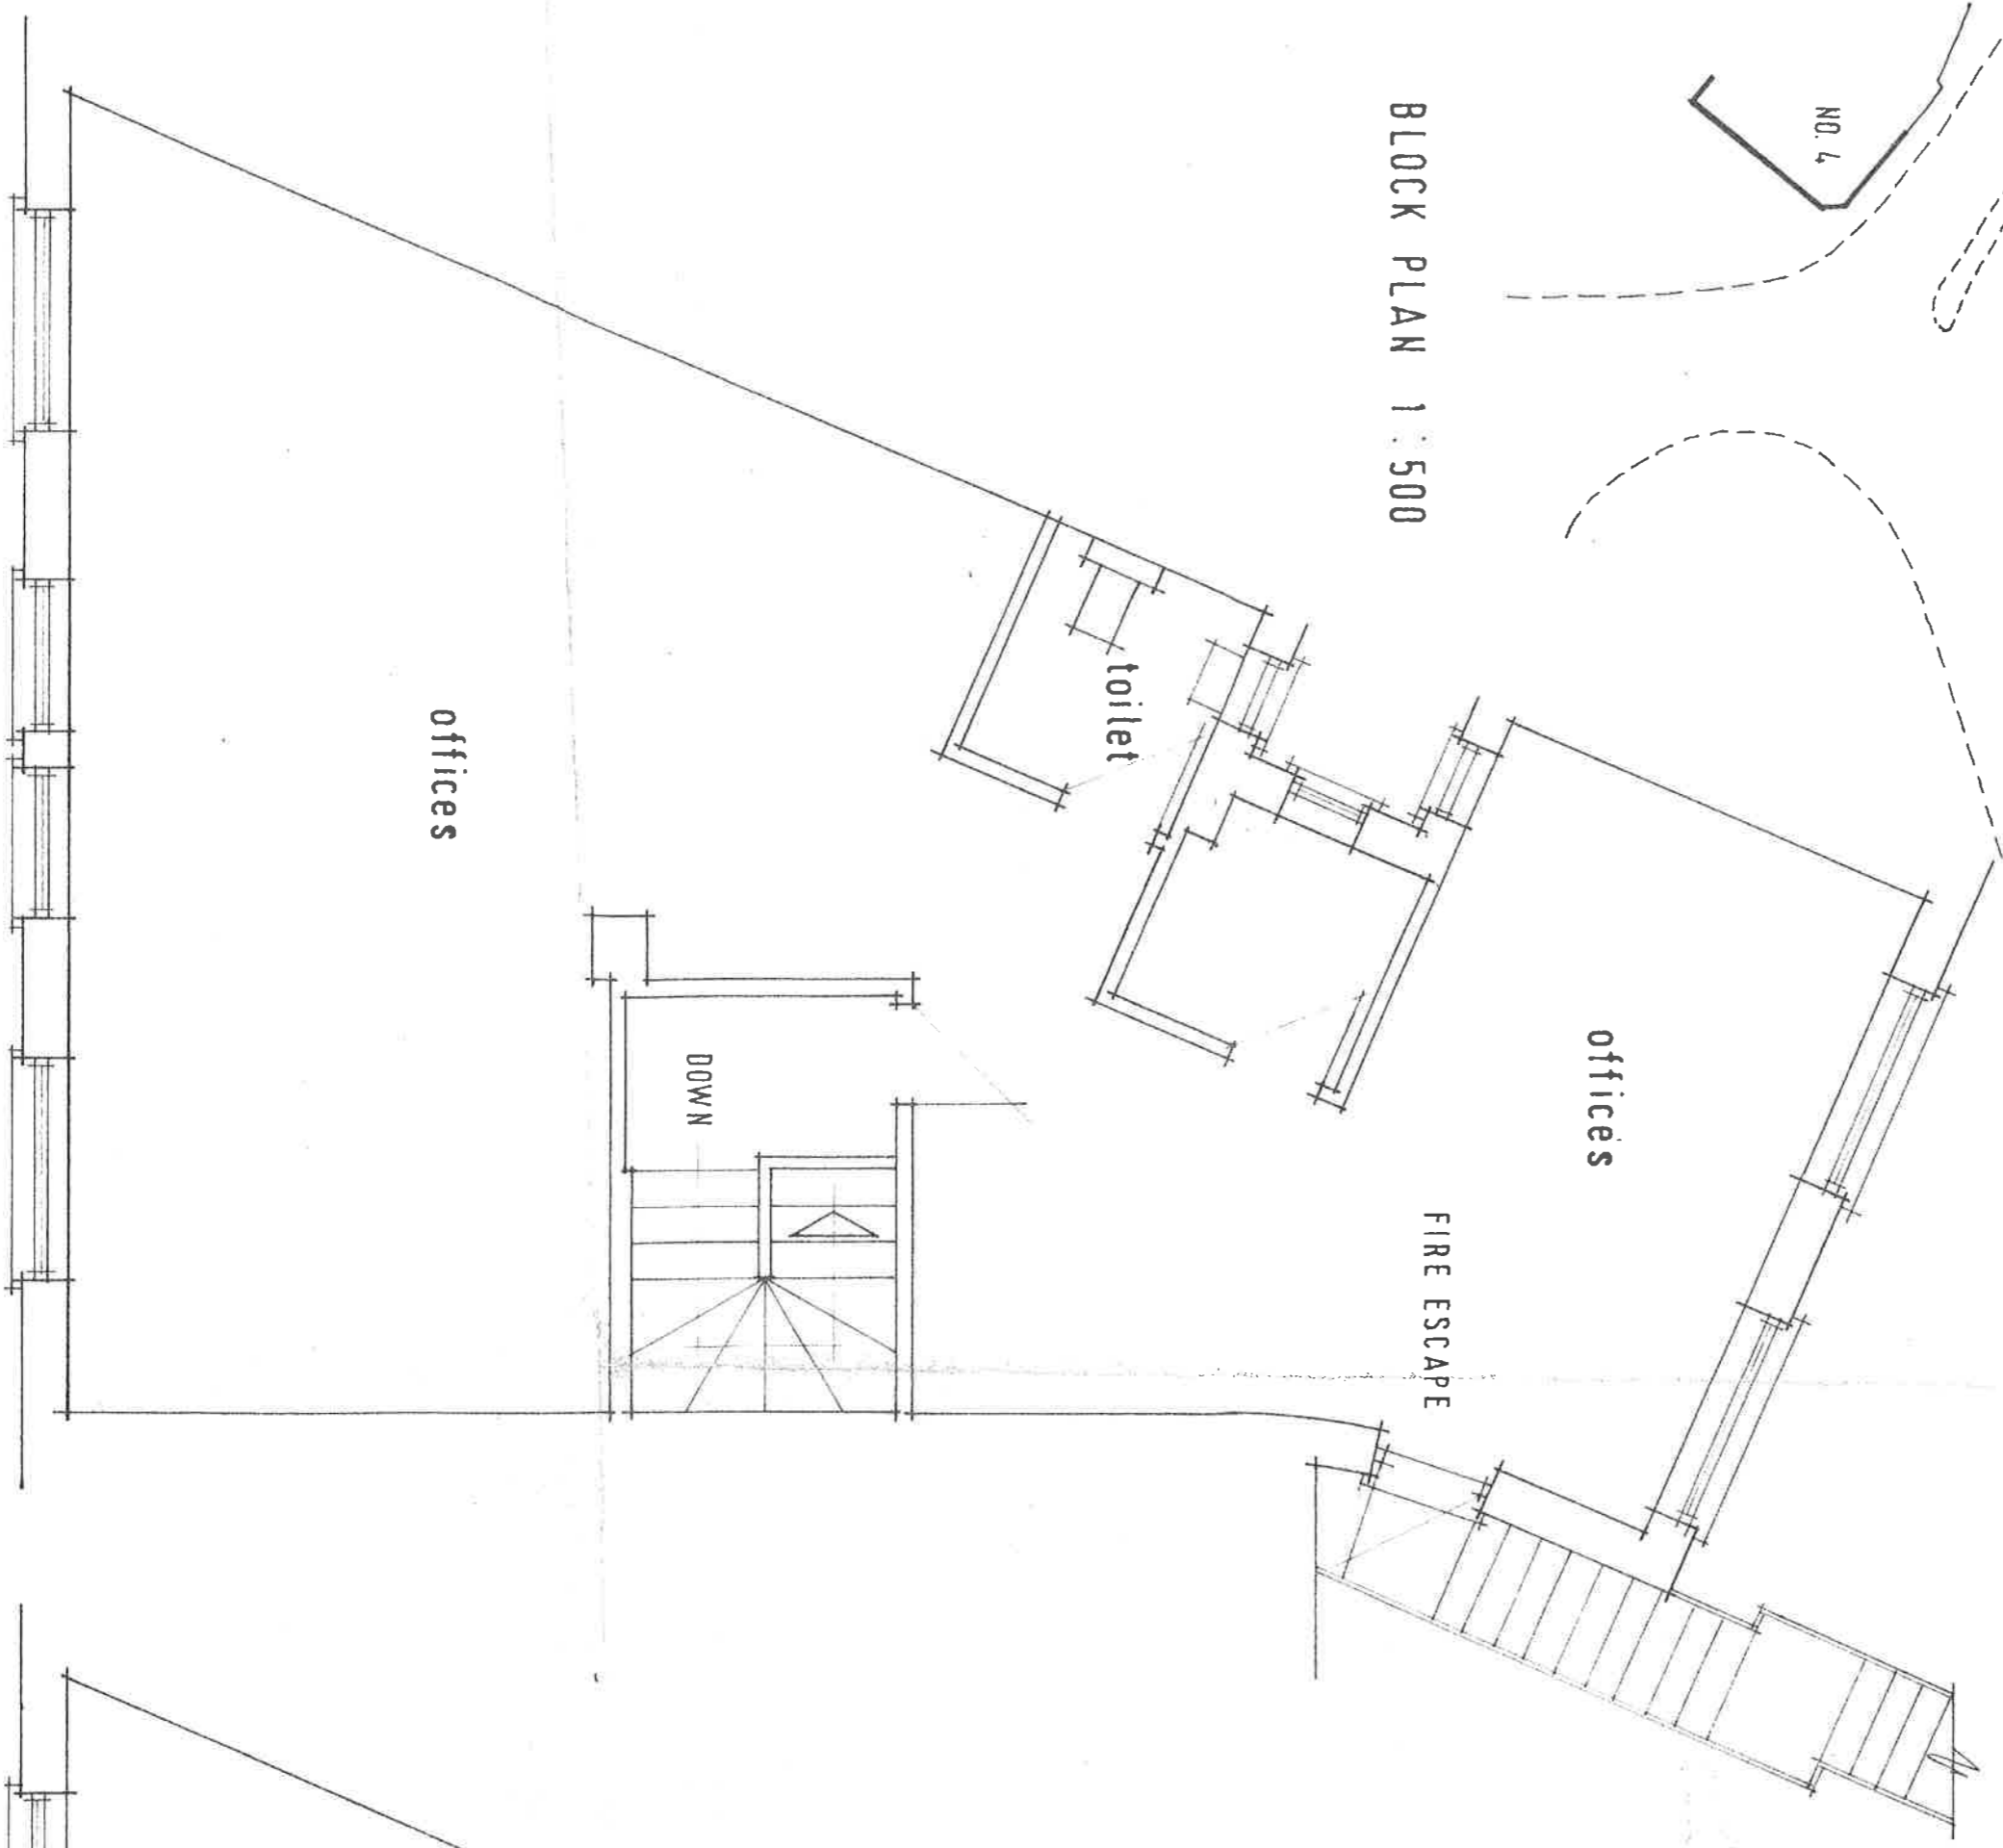

EXISTING SECOND FLOOR PLAN

PROPOSED

10